


Town of Lynnfield: Roadway Corridor Improvements of Summer Street

Summer Street Alternative 3

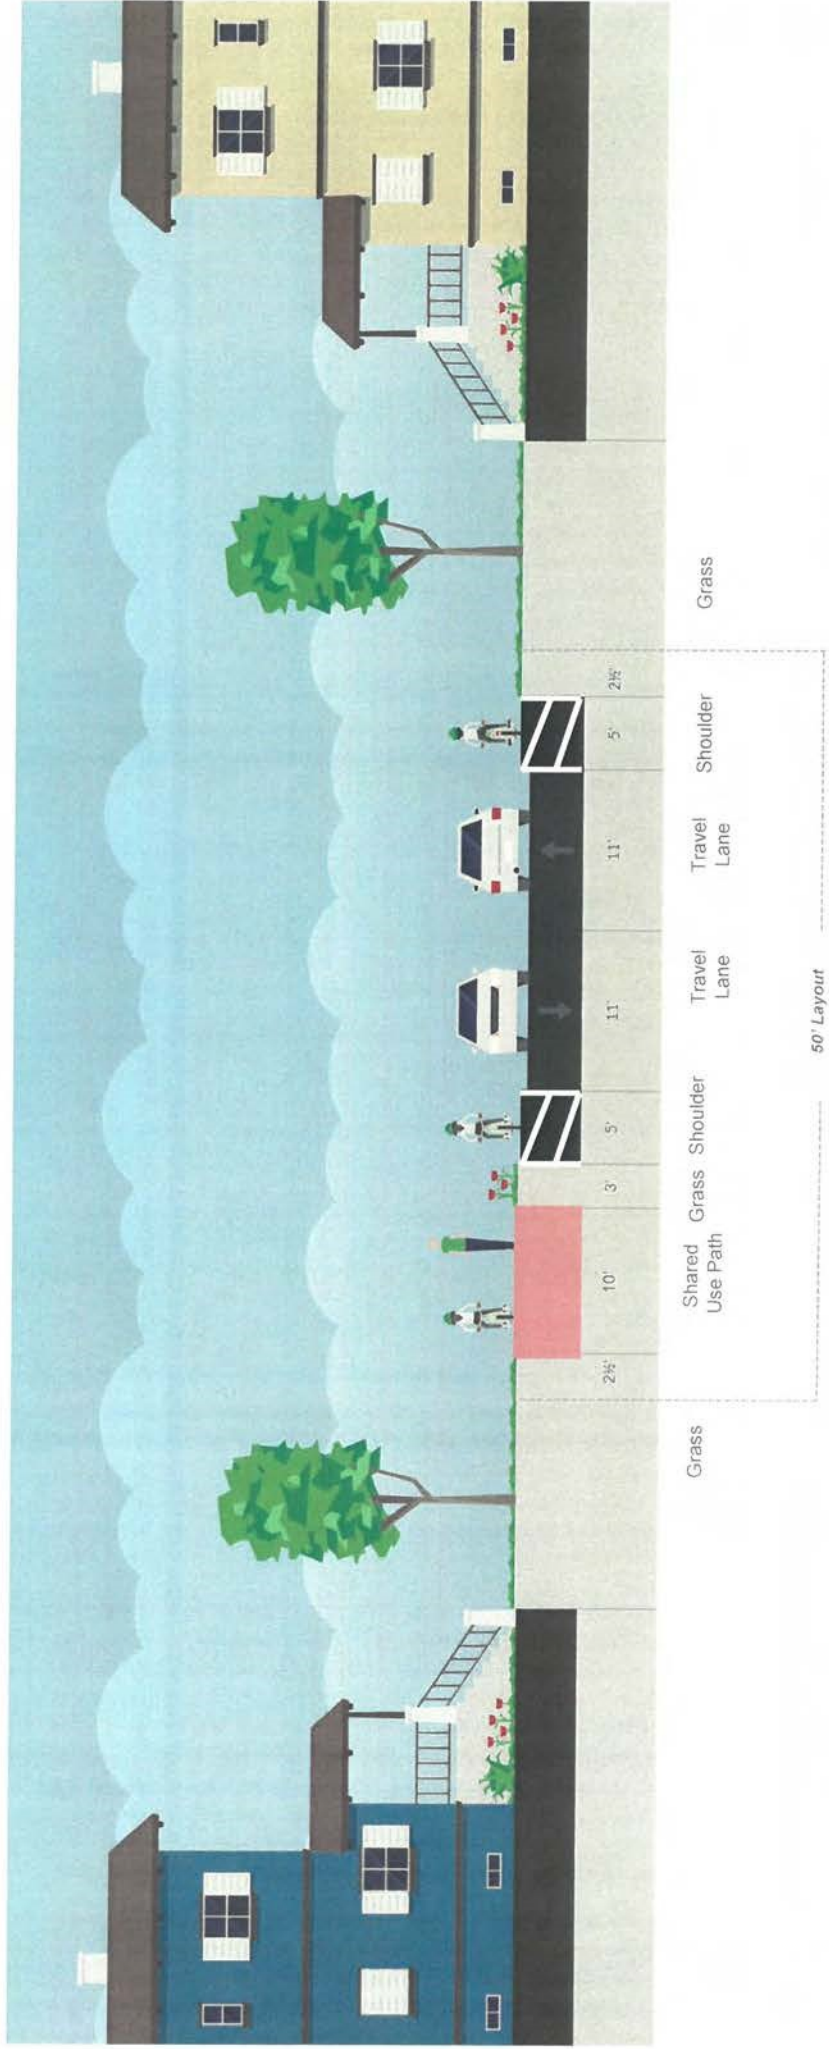

600 Unicorn Park Drive, Woburn, MA • 781-932-3201 • www.baysideengineering.com

